



The Orangery, Holland Park

Exquisite events steeped in character, history and charm

WELCOME TO THE ORANGERY, HOLLAND PARK

This glorious glass and stone venue flooded with natural daylight is located in one of London's most beautiful settings, within the grounds of Holland Park.

Outside, venture through the fragrant rose garden as the scent drifts across the lawn encapsulating the ambience of the day. Just a stone's throw away you will find the tranquil Kyoto Garden featuring a Japanese-style landscape adding a unique charm to this beautiful location.

Regarded as a true hidden gem in Kensington, the Orangery, Holland Park is the perfect backdrop for a range of corporate and private events, including wedding ceremonies and receptions, summer parties, drinks receptions, dinners and luncheons.

HERITAGE

Holland Park is the Royal Borough's largest park, featuring 22.5 hectares of gardens, it boasts children's play facilities, sports areas, a café and large areas of woodland abundant with wildlife, including friendly squirrels and proud peacocks.

The park grounds originally belonged to Sir Walter Cope who built Cope Castle in the early 17th century, a large Jacobean mansion hidden in the woods.

The Earl of Holland's wife, Lady Rich, inherited the property and it was renamed Holland House. The Orangery was built by the fourth Lord Holland in 1849 as part of extensive improvements to the grounds. The building then played host to Lord and Lady Holland's many receptions and to this day boasts elegance and charm.



SPECIFICATION

Key Features	Dimensions		Orangery capacities		Lawn capacities
Natural daylight	Area	115 sqm	Theatre style	120	-
Disabled access	Length	20.9 m	Standing reception	150	Standing reception 150
Wedding Ceremony Licence	Width	5.5 m	Banquet dinner	80	Banquet dinner 80
Single phase power	Height	5.9 m			





CATERING

We have approved caterers who can cater for all events at the Orangery, Holland Park. Our catering partners have years of experience working at our venues, they know what works well and are dedicated to providing a tailored service that meets the needs of your guests. Your chosen caterer will receive you on the day and manage your entire event. As well as the food and beverage, our caterers will provide all the furniture required for your special day. External caterers are regrettably not permitted at the venue.






FLOOR PLAN

Orangery, Holland Park

Floor Plan




Not to scale

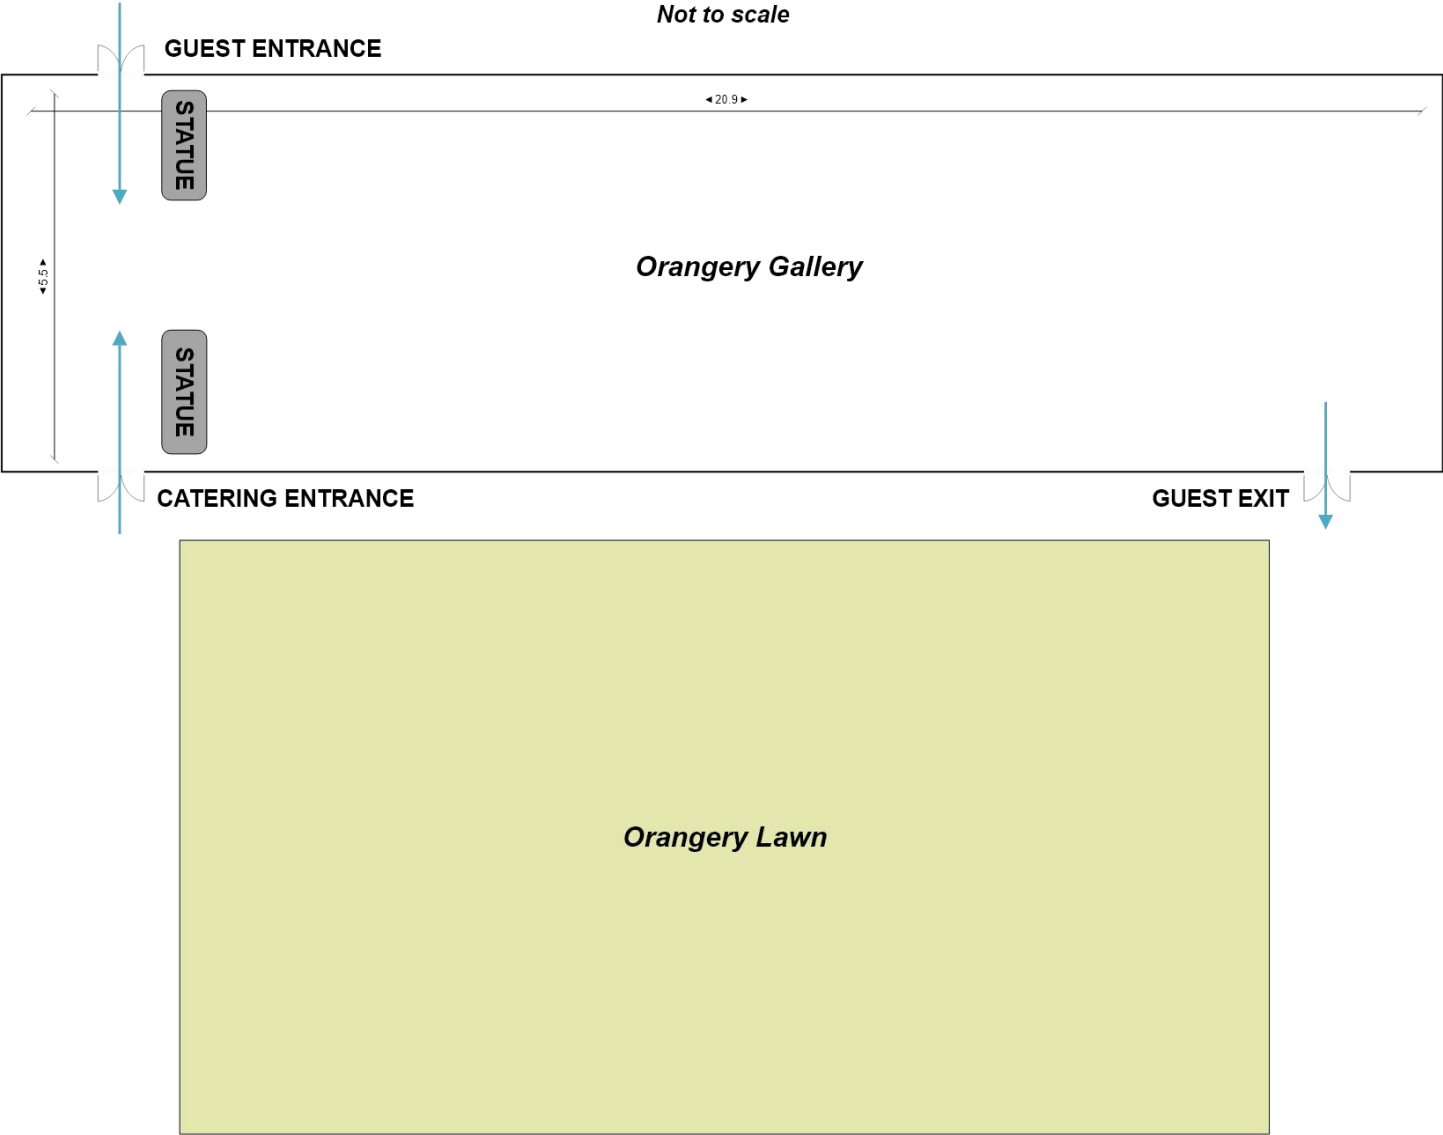

HOLLAND PARK MAP



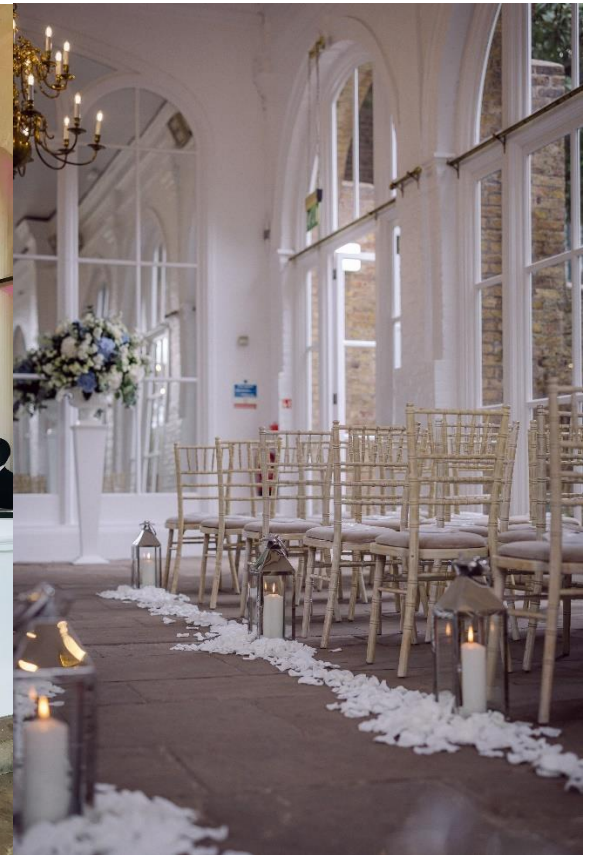

GETTING HERE

Closest Tube Stations

High Street Kensington and Holland Park Underground Stations are both within a 15-minute walk to the Orangery, Holland Park.

Parking facilities

Pay and display parking is available in Abbotsbury Road Car Park, Mon-Sun from 7.30am-6.30pm. The maximum stay is 4 hours. If you require to park for longer than 4 hours, please contact our team to arrange a day permit.





TESTIMONIALS

“We just wanted to say a huge thank you to you and your team. The venue was absolutely beautiful, and our clients were delighted with everything!”

“The party was just perfect! Thank you very much! We had great weather, and everyone was very happy.

“Thank you for all your help with the Orangery. We had a totally wonderful day. It really was the perfect venue and totally lived up to the vision I had been dreaming of!”

“Thanks so much for all your help before and on the day! I was very stressed, but it turned out to be the best day of my life. The venue is absolutely stunning and very special.”

“We can’t thank you enough for such a wonderful day. It was just heaven at the Orangery - it all looked spectacular - thank you for everything.”

CONTACT US

Please get in touch if you would like further information. We would be delighted to show you our facilities, share our expertise and partner you in the presentation of your event.

**The Orangery, Holland Park
Kensington, London W8 6LU**

020 7361 2220 | venues@rbkc.gov.uk

www.rbkc.gov.uk/venues



[@KCVenues](https://www.instagram.com/KCVenues)

Head office:

The Royal Borough of Kensington and Chelsea
The Town Hall, Hornton Street, London, W8 7NX



THE ROYAL BOROUGH OF
**KENSINGTON
AND CHELSEA**