

L O N D O N

H O I M E S

H O T E L



S O C I A L E V E N T S & O C C A S I O N S

Think Big. Meet Boutique.



*AN EXCLUSIVE EVENT VENUE,
DESIGNED TO MAKE YOUR EVENT
TRULY STAND OUT*

Located in the heart of Marylebone, **HOLMES HOTEL LONDON** offers a unique selection of event spaces suitable for any occasion, including **THE RESIDENCE** – a stylish event space consisting of 5 individual rooms. Each can be hired separately or combined to create an exclusive space, with access to a fully stocked open plan pantry kitchen.

Perfect for private parties, social events, celebrations, weddings and much more. We can do it all.

To book or to find out more, simply contact our Events Team
T: +44 (0) 333 400 6136 E: meetings@holmeshotel.com

We look forward to welcoming you Holmes.

EXCLUSIVE HIRE

Perfect for your very own private event, **THE RESIDENCE** can be hired out exclusively for up to 100 guests.

Takeover **THE RESIDENCE** for your private party, celebration, wedding or event and enjoy a fully stocked **PANTRY**, a playful **BILLIARDS ROOM** and your very own **CELLAR** with a wine fridge.

We've even got 2 outdoor terraces to choose from.

SIZE WXLXH (M²) THEATRE BOARDROOM U-SHAPE CLASSROOM CABARET DINNER RECEPTION

Lower Ground Floor
– The Residence


Exclusive Hire

100



THE RESIDENCE

View virtual tour [HERE](#).

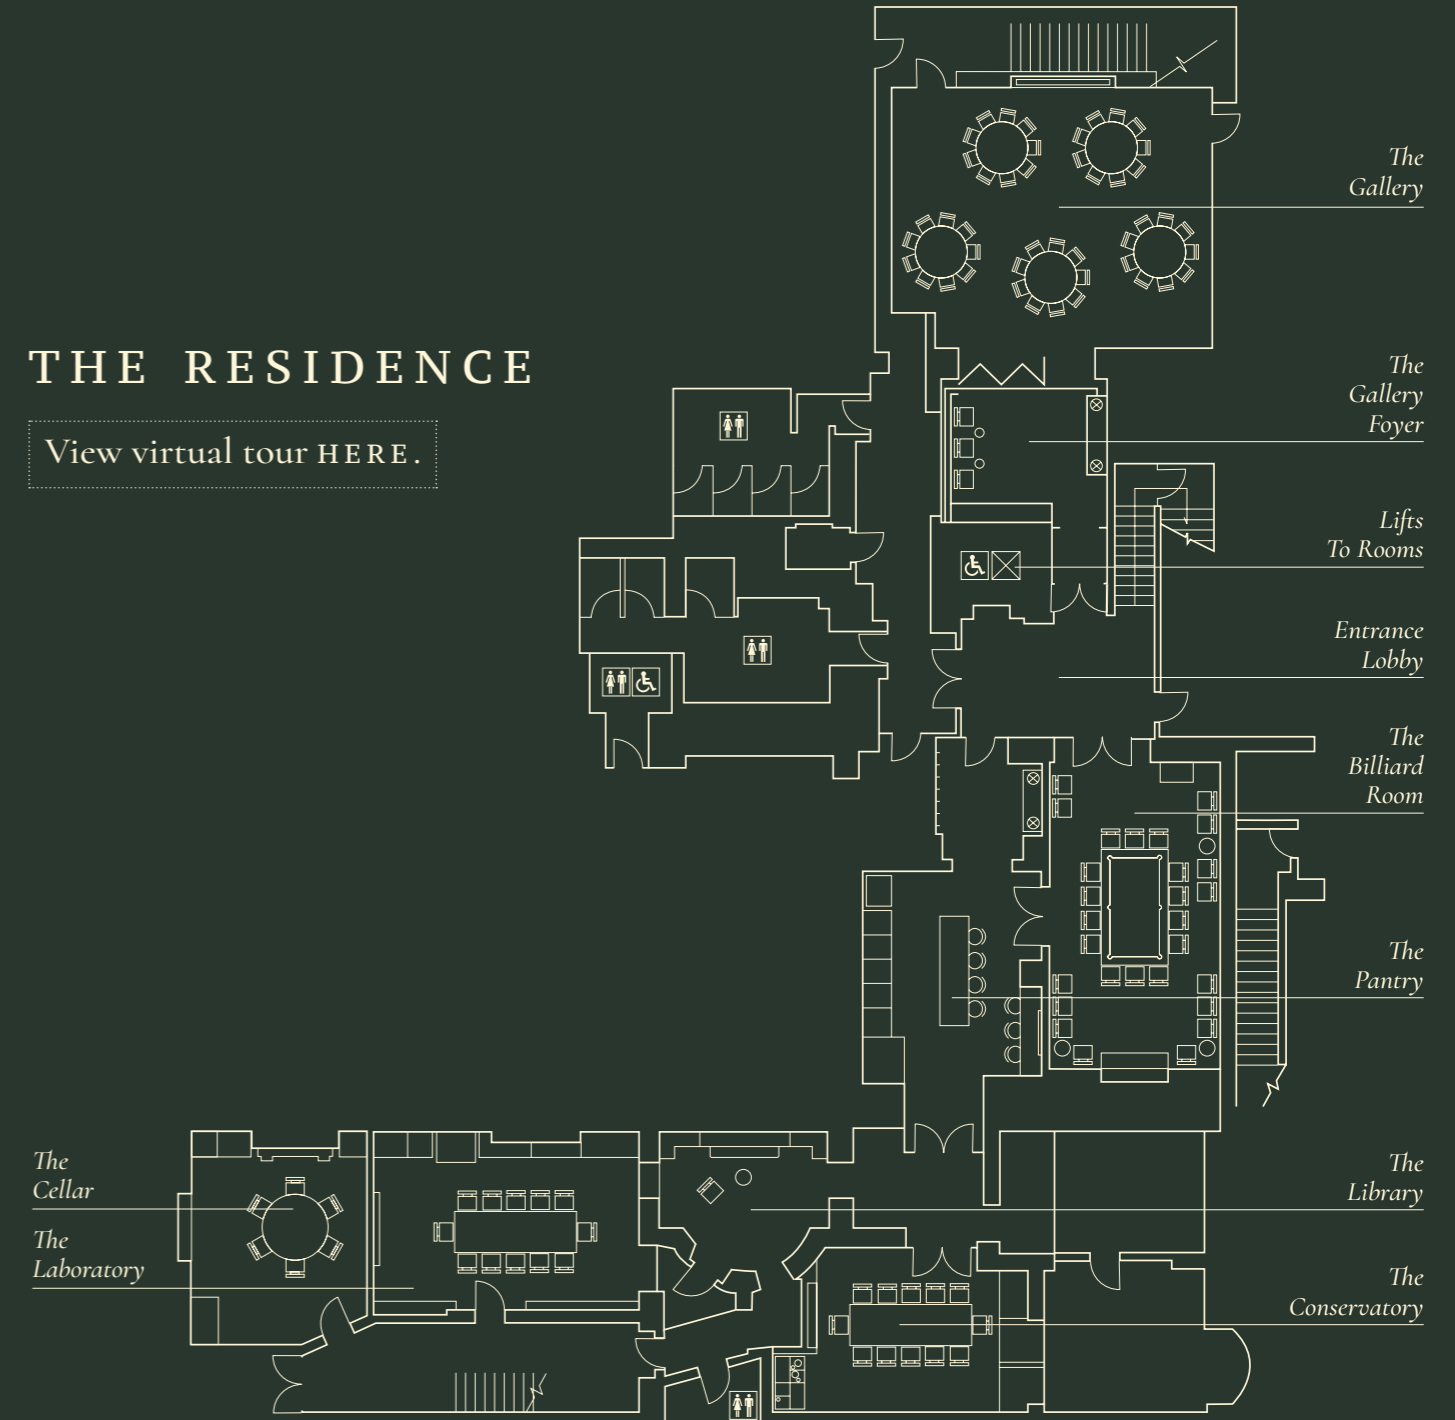




THE GALLERY

A versatile event space for up to 60 guests, THE GALLERY offers a stylish space for dinners, celebrations, afternoon tea parties and receptions. It can be dressed to your exact requirements, and an array of catering options are available. THE GALLERY can also be combined with multiple other event spaces across the hotel.

[View virtual tour HERE.](#)

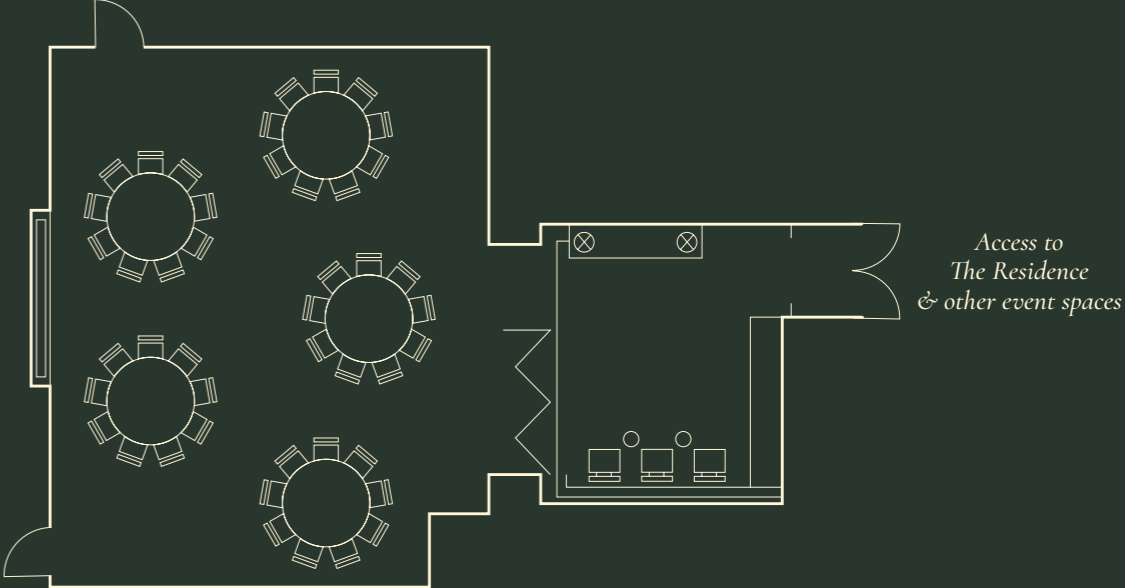

	SIZE WXLXH (M ²)	THEATRE	BOARDROOM	U-SHAPE	CLASSROOM	CABARET	DINNER	RECEPTION
The Gallery	7.7x6.3x2.2 (48.5m ²)	60	18	18	18	35	45	60




THE PANTRY

A beautiful contemporary pantry with everything you need to host your party or event. Featuring marble cabinets, fully-stocked snack drawers, premium wine fridge and still and sparkling water on tap, THE PANTRY is a great space on its own, or as part of a combination of rooms to host in. THE PANTRY is always where the party comes together.

[View virtual tour HERE.](#)

Access to
The Conservatory
& other event spaces

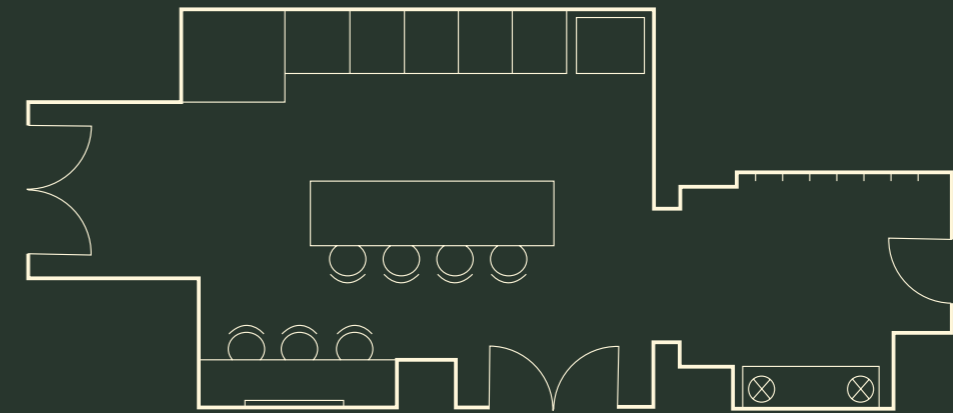

Access to
The Residence

Access to
The Billiard Room

SIZE WXLXH (M²) THEATRE BOARDROOM U-SHAPE CLASSROOM CABARET DINNER RECEPTION


The Pantry 4.93x4.27x2.35 (21.1m²)



THE BILLIARD ROOM

A uniquely playful space, THE BILLIARD ROOM features an antique dining table which unveils a hidden, fully-fledged billiards table, plus scoreboards, cues, multi-media screen and an obligatory drinks cabinet which can be stocked to your liking.

[View virtual tour HERE.](#)

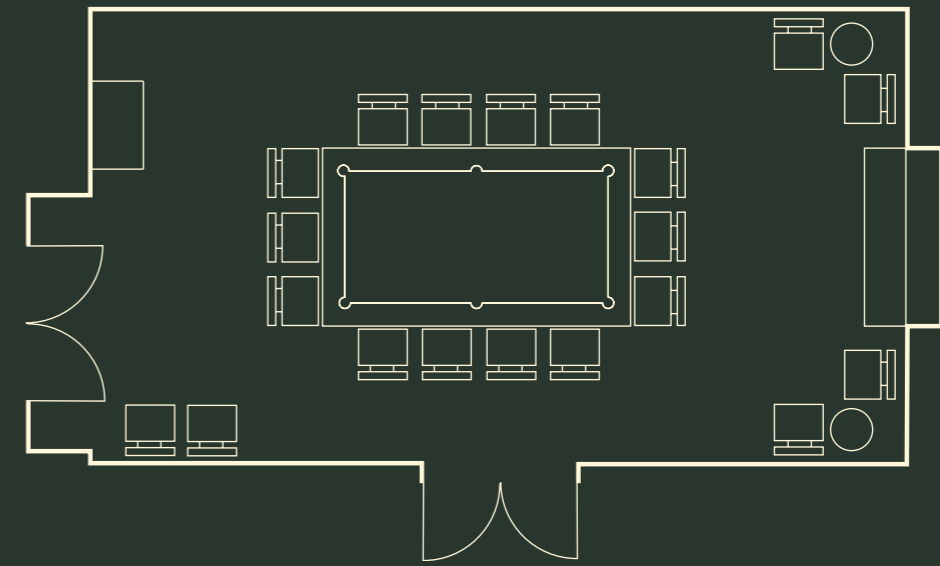

Access to The Pantry

	SIZE WXLXH (M ²)	THEATRE	BOARDROOM	U-SHAPE	CLASSROOM	CABARET	DINNER	RECEPTION
The Billiard Room	8.25x4.0x2.3 (33m ²)			14			14	20




THE LABORATORY

THE LABORATORY is super playful, with wipeable walls for writing on, an interactive 65in media screen and lots of quirky artefacts to discover.

It's the ideal space for unique dinners, mini events and workshops. THE LABORATORY adds a unique and immersive element to any event.

[View virtual tour HERE.](#)

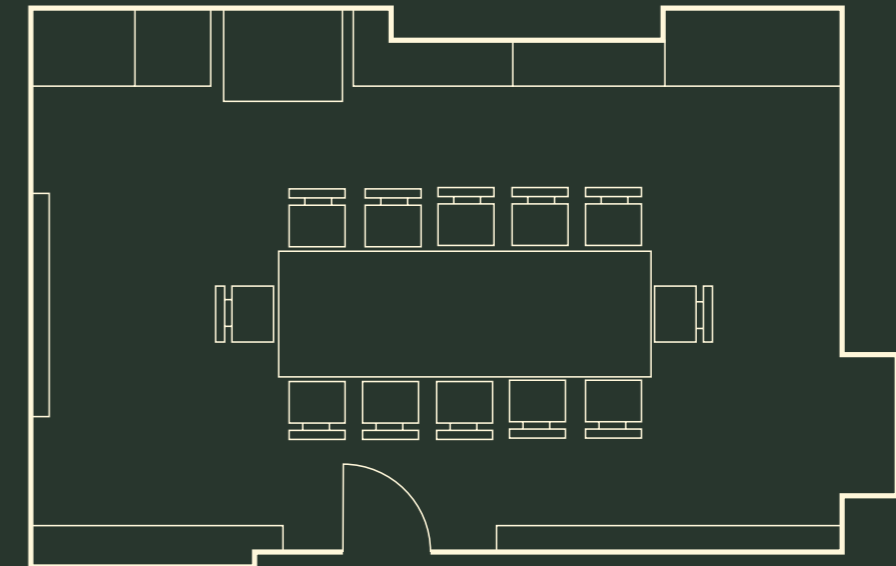

*Access to The Residence
& other event spaces*


	SIZE WXLXH (M ²)	THEATRE	BOARDROOM	U-SHAPE	CLASSROOM	CABARET	DINNER	RECEPTION
The Laboratory	6.3x3.4x2.45 (21.4m ²)			14			14	20



THE CELLAR

Perfect for private dinners, intimate wine tastings or other smaller events, THE CELLAR is a warm and cosy panelled room featuring claret red walls and its very own wine cabinet. This space creates an elegant yet informal setting for any private gathering.

[View virtual tour HERE.](#)

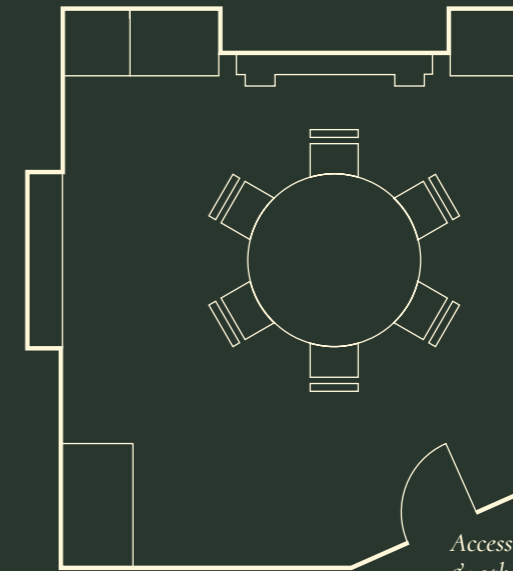

	SIZE WXLXH (M ²)	THEATRE	BOARDROOM	U-SHAPE	CLASSROOM	CABARET	DINNER	RECEPTION
The Cellar	4.1x4.65x2.4 (19m ²)			6			6	10



KITCHEN AT HOLMES RESTAURANT

Inspired by our Head Chef's life-long travels, the menus at KITCHEN AT HOLMES features a fusion of Modern European and Mediterranean influences with dishes including vibrant and colourful flavours from land, field, and sea.

- Dedicated event planner
 - Welcome desk
 - Cloakroom
 - Celebration cakes
 - Curated food and drink
- Bespoke printed menus and name cards
- Curated music and entertainment
- Technical and AV support
- Available for exclusive use

[View virtual tour HERE.](#)



SIZE WXLXH (M²) THEATRE BOARDROOM U-SHAPE CLASSROOM CABARET SEATED STANDING

Kitchen At
Holmes Restaurant

50

100



KITCHEN AT HOLMES BAR

Enjoy our classic and seasonal cocktails as well as a fabulous bespoke menu ranging from canapés and bites to large dishes to share.

- Dedicated event planner
 - Welcome desk
 - Cloakroom
 - Celebration cakes
 - Curated food and drink
- Bespoke printed menus and name cards
- Curated music and entertainment
- Technical and AV support
- Available for exclusive use

[View virtual tour HERE.](#)



SIZE WXLXH (M²) THEATRE BOARDROOM U-SHAPE CLASSROOM CABARET SEATED STANDING

Kitchen At
Holmes Bar

50

100



106 BAKER STREET

106 BAKER ST is an all-day bakery and café serving guests freshly baked pastries, salads, sandwiches, cakes & artisanal coffee Monday to Friday. Perfect for unique pop up events, birthdays and celebrations with the use of the outdoor terrace too. 106 BAKER ST is more than just a café. You can also book the space for evening events.

- Dedicated event planner
- Use of courtyard terrace
 - Celebration cakes
 - Curated food and drink
- Bespoke printed menus and name cards
 - Curated music and entertainment
 - Technical and AV support
 - Alcohol licensed



SIZE WXLXH (M²) THEATRE BOARDROOM U-SHAPE CLASSROOM CABARET SEATED STANDING

106 Baker Street

25

50

FOOD & DRINK

Make your celebration or event one to remember for all the right reasons!

Head Chef Stefano Motta will work with you and our Event Planners to put together a range of options for you, ranging from canapés, afternoon teas, full dining menus and everything in between, all from our 2 AA Rosette restaurant

Looking for the perfect refreshments for your guests? Choose from our selection of classic cocktails with a twist, or our well-curated wine list.

View our sample menus [HERE](#).



ROOMS & SUITES

Elegantly appointed and designed with your guests in mind, Holmes' 118 rooms range from cosy hideaways for two, to spacious Heritage Deluxe Rooms, Studio Suites and luxurious duplex Loft Suites.

Make the most of your celebrations and stay the night with us.

Find out our latest availability and rates [HERE](#).

Or contact our Sales Team

T: +44 (0) 333 400 6136


E: meetings@holmeshotel.com



N O O N O T

H O I M E S

H O T E L

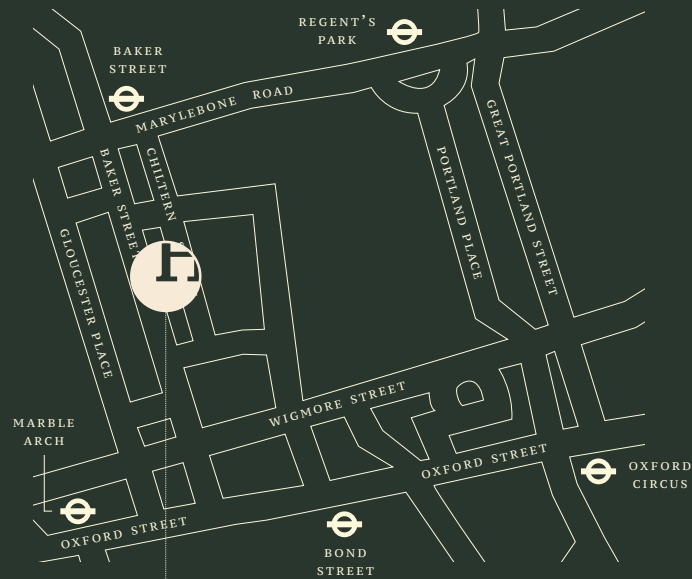

PLEASE NOTE:
Map is not to scale

83 CHILTERN STREET
LONDON W1U 6NF

+44(0) 333 400 6136
MEETINGS@HOLMESHOTEL.COM



@holmeshotelldn
HOLMESHOTEL.COM

