

N O D N O T

H O I M E S

H O T E L



TRAIN AND CREATE

Think Big. Meet Boutique.



AN *EXCLUSIVE*, PRIVATE VENUE TO MEET,
TRAIN AND BRAINSTORM AS A TEAM.
THINK BIG. MEET *BOUTIQUE*.

Located in the heart of Marylebone, HOLMES HOTEL LONDON offers a unique space in THE RESIDENCE – a stylish meetings and events venue, perfect for training, brainstorming and creative team build sessions.

We cater for all.

All catering is provided by our award-winning 2 AA Rosette restaurant, KITCHEN AT HOLMES, providing inspirational and exceptional food to keep you powered throughout the day!

To book or to find out more, simply contact our Events Team
T: +44 (0) 333 400 6136 E: meetings@holmeshotel.com

We look forward to welcoming you Holmes.

EXCLUSIVE HIRE

Perfect for your very own event, THE RESIDENCE can be hired out exclusively for up to 100 guests.

Takeover THE RESIDENCE for your training, team build or away days and enjoy the flexibility of combining various rooms to perfectly cater to your needs.


We’ve even got 2 outdoor terraces to choose from.

	SIZE WXLXH (M ²)	THEATRE	BOARDROOM	U-SHAPE	CLASSROOM	CABARET	DINNER	RECEPTION
Lower Ground Floor – The Residence								100
								Exclusive Hire



THE RESIDENCE

View virtual tour [HERE](#).

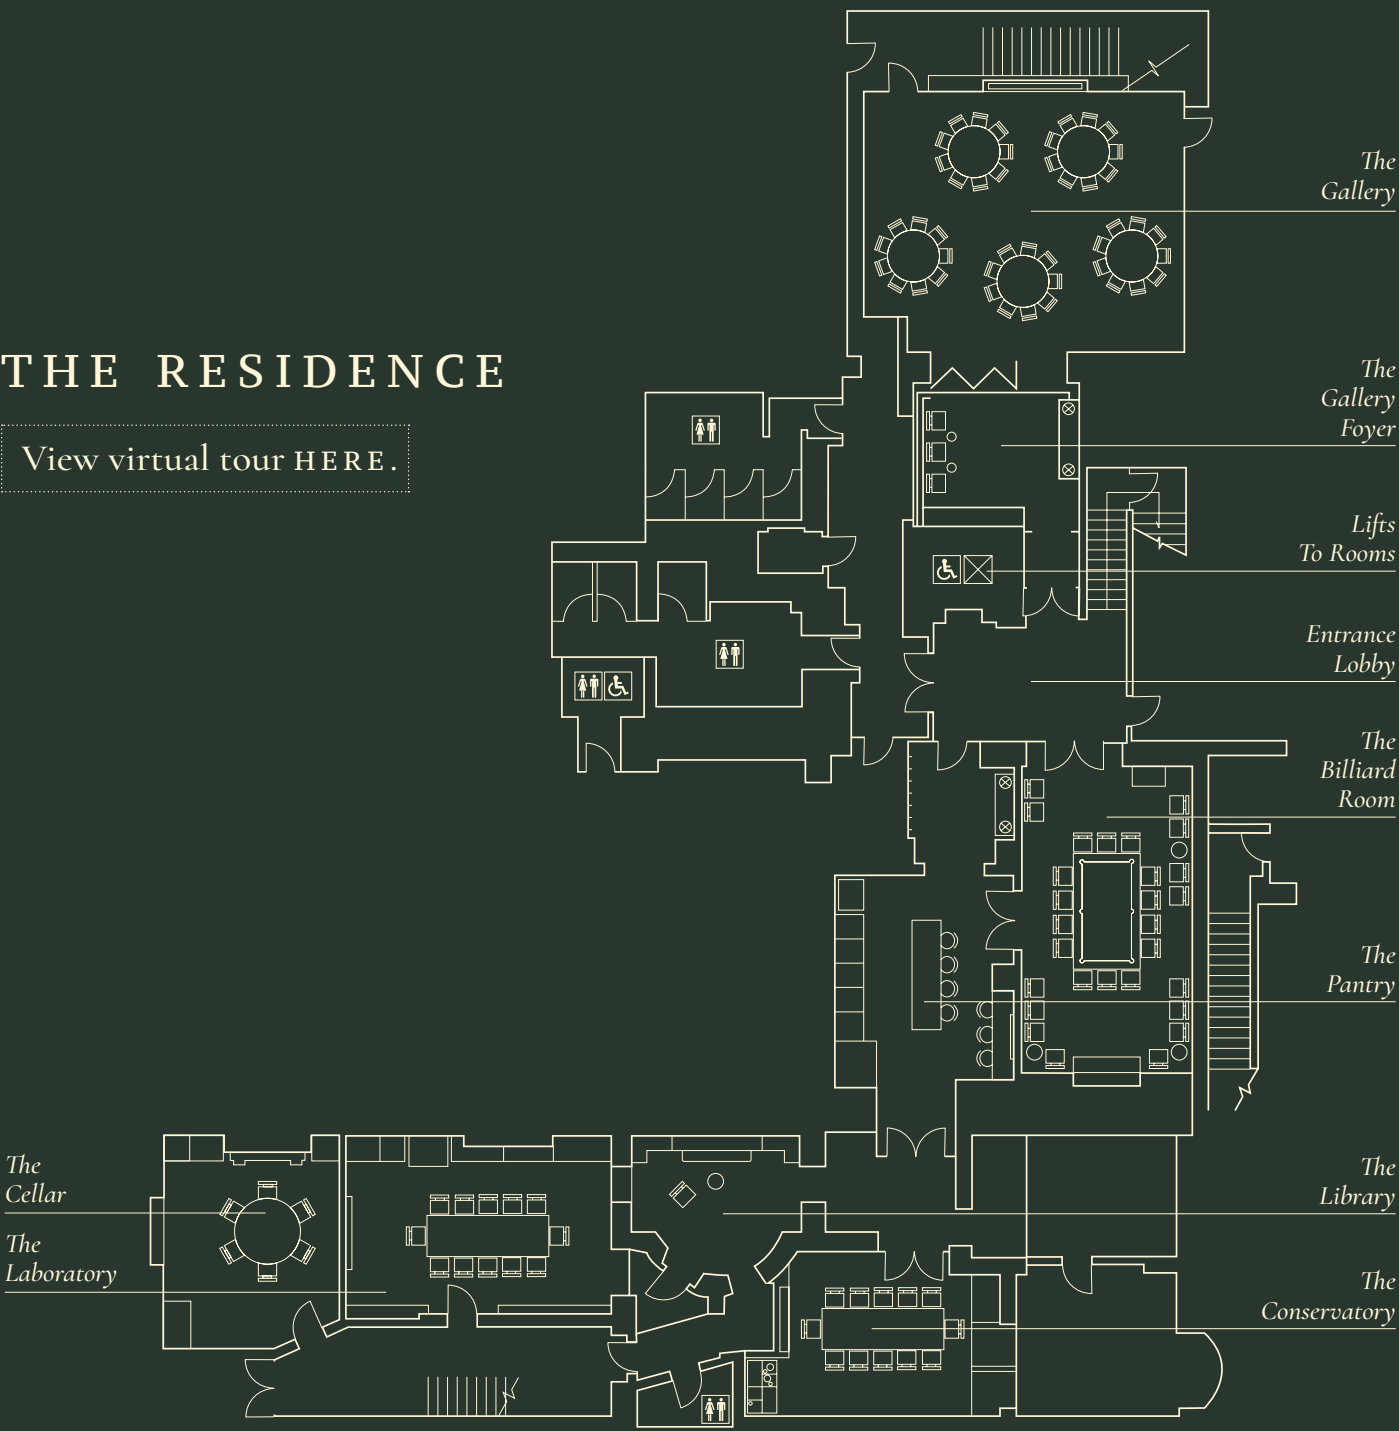




THE GALLERY

The perfect space for teams of up to 35 people to meet cabaret style. THE GALLERY can accommodate all types of training, team builds and away days that can be imagined. All within a private and exclusive space. It can be dressed to your exact requirements, and an array of catering options are available. THE GALLERY can also be combined with multiple other event spaces across the hotel.

View virtual tour [HERE](#).

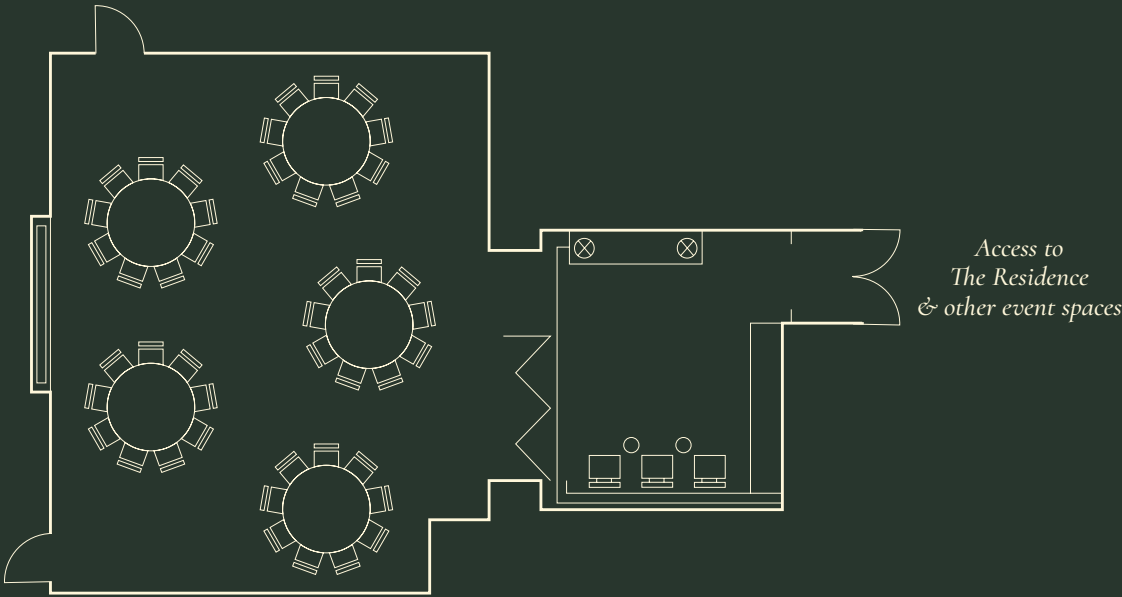

	SIZE WXLXH (M ²)	THEATRE	BOARDROOM	U-SHAPE	CLASSROOM	CABARET	DINNER	RECEPTION
The Gallery	7.7x6.3x2.2 (48.5m2)	60	18	18	18	35	45	60




THE BILLIARD ROOM

AVAILABLE AS A SYNDICATE SPACE.

A uniquely playful space, THE BILLIARD ROOM features an antique dining table which unveils a hidden, fully-fledged billiards table, plus scoreboards, cues, multi-media screen and an obligatory drinks cabinet which can be stocked to your liking.

[View virtual tour HERE.](#)

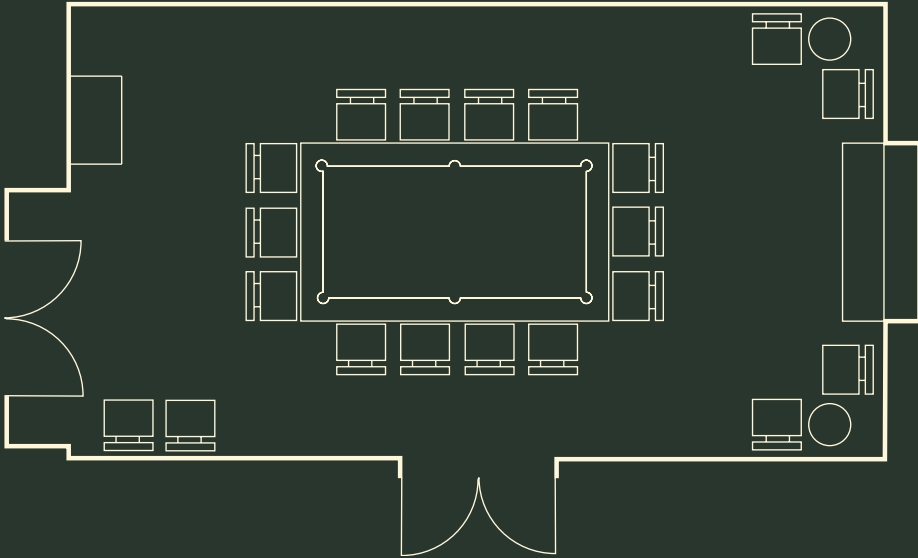

Access to The Pantry

	SIZE WXLXH (M ²)	THEATRE	BOARDROOM	U-SHAPE	CLASSROOM	CABARET	DINNER	RECEPTION
The Billiard Room	8.25x4.0x2.3 (33m2)		14				14	20




THE CONSERVATORY

AVAILABLE AS A SYNDICATE SPACE.

Featuring a large open skylight to the private courtyard above, stylish brick walls and quirky art, THE CONSERVATORY is flooded with natural daylight.

[View virtual tour HERE.](#)

*Access to The Pantry
& other event spaces*

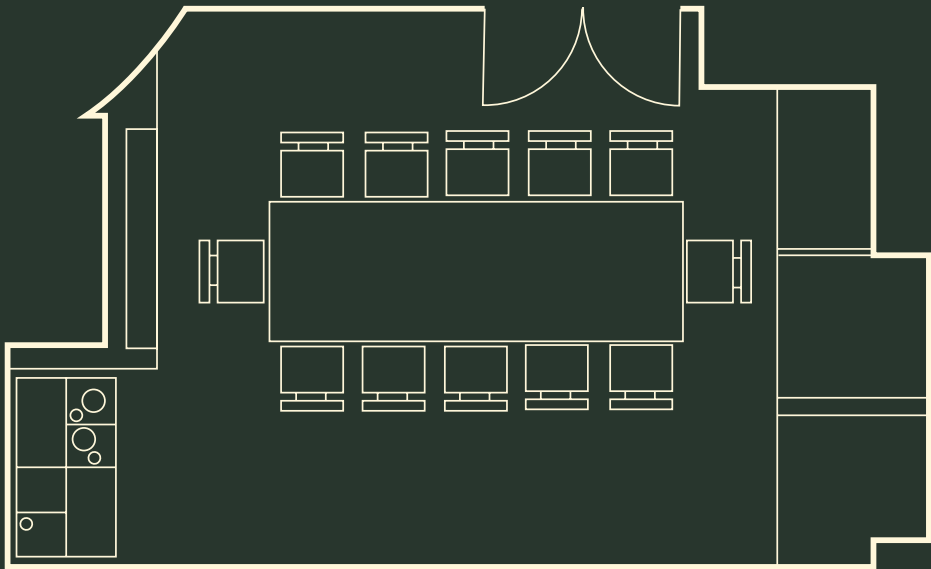

	SIZE WXLXH (M ²)	THEATRE	BOARDROOM	U-SHAPE	CLASSROOM	CABARET	DINNER	RECEPTION
The Conservatory	4.4x3.74x2.4 (16.5m ²)		10				10	15




THE LABORATORY

AVAILABLE AS A SYNDICATE SPACE.

THE LABORATORY is super playful, with wipeable walls for writing on, an interactive 65in media screen and lots of quirky artefacts to discover. It's the ideal space for unique dinners, mini events and workshops. THE LABORATORY adds a unique and immersive element to any event.

[View virtual tour HERE.](#)

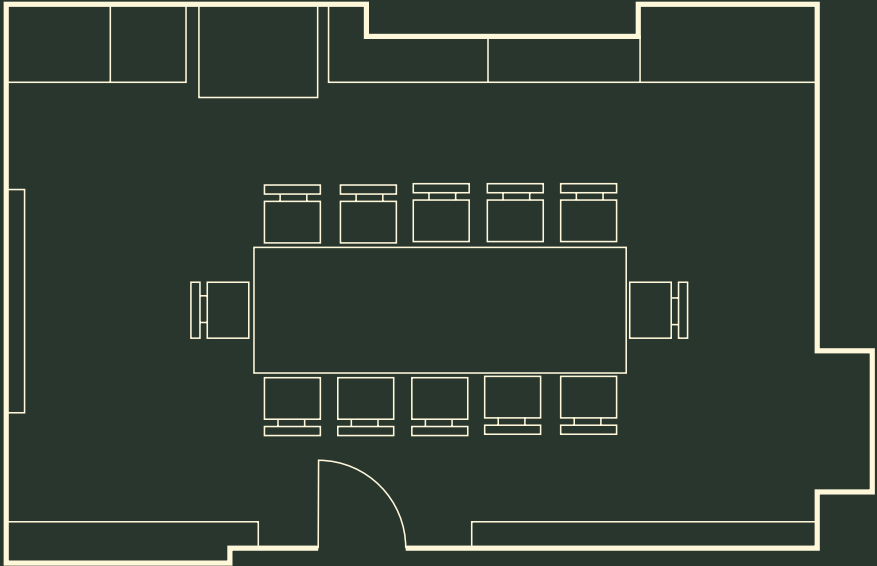

*Access to The Residence
& other event spaces*

	SIZE WXLXH (M ²)	THEATRE	BOARDROOM	U-SHAPE	CLASSROOM	CABARET	DINNER	RECEPTION
The Laboratory	6.3x3.4x2.45 (21.4m ²)		14				14	20




THE CELLAR

AVAILABLE AS A SYNDICATE SPACE.

Perfect for private dinners, intimate wine tastings or other smaller events, THE CELLAR is a warm and cosy panelled room featuring claret red walls and its very own wine cabinet. This space creates an elegant yet informal setting for any private gathering.

[View virtual tour HERE.](#)

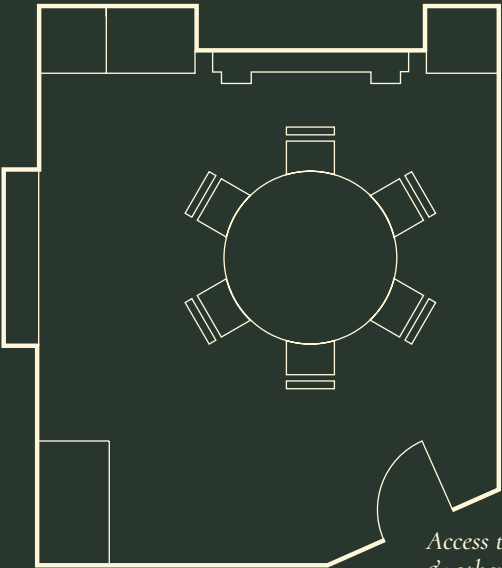

	SIZE WXLXH (M ²)	THEATRE	BOARDROOM	U-SHAPE	CLASSROOM	CABARET	DINNER	RECEPTION
The Cellar	4.1x4.65x2.4 (19m2)		6				6	10




THE PANTRY

A beautiful contemporary pantry with everything you need to host your party or event. Featuring marble cabinets, fully-stocked snack drawers, premium wine fridge and still and sparkling water on tap, THE PANTRY is a great space on its own, or as part of a combination of rooms to host in.

[View virtual tour HERE.](#)

Access to
The Conservatory
& other event spaces

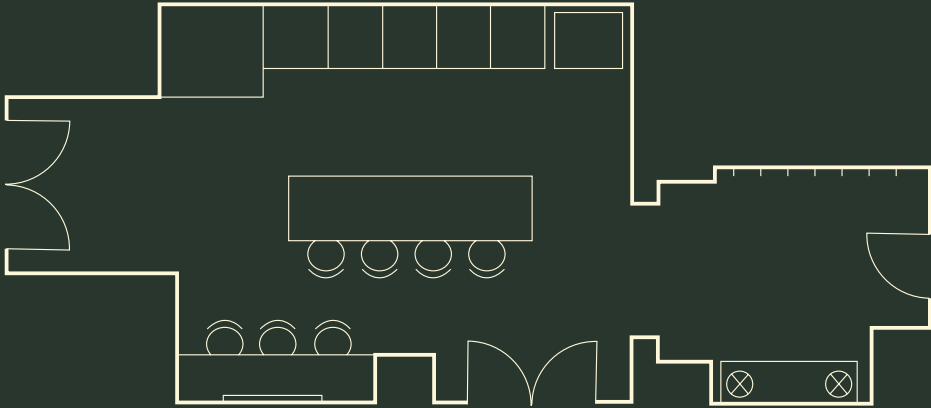

Access to
The Residence

Access to
The Billiard Room

	SIZE WXLXH (M ²)	THEATRE	BOARDROOM	U-SHAPE	CLASSROOM	CABARET	DINNER	RECEPTION
The Pantry	4.93x4.27x2.35 (21.1m ²)							20



KITCHEN AT HOLMES RESTAURANT

Inspired by our Head Chef’s life-long travels, the menus at KITCHEN AT HOLMES features a fusion of Modern European and Mediterranean influences with dishes including vibrant and colourful flavours. Our restaurant is the perfect space to enjoy lunch or to end the day with your team.

- Dedicated event planner
- Welcome desk
- Cloakroom
- Celebration cakes
- Curated food and drink
- Bespoke printed menus and name cards
- Curated music and entertainment
- Technical and AV support

[View virtual tour HERE.](#)



	SIZE WXLXH (M²)	THEATRE	BOARDROOM	U-SHAPE	CLASSROOM	CABARET	SEATED	STANDING
Kitchen At Holmes Restaurant							50	100



KITCHEN AT HOLMES BAR

Unwind with your team and enjoy our classic and seasonal cocktails as well as fabulous bespoke seasonal canapés.

- Dedicated event planner
- Welcome desk
- Cloakroom
- Celebration cakes
- Curated food and drink
- Bespoke printed menus and name cards
- Curated music and entertainment
- Technical and AV support

View virtual tour [HERE](#).



	SIZE WXLXH (M ²)	THEATRE	BOARDROOM	U-SHAPE	CLASSROOM	CABARET	SEATED	STANDING
Kitchen At Holmes Bar							50	100



106 BAKER STREET

106 BAKER ST is an all-day bakery and café serving guests daily. Available for exclusive use, this is the perfect location for unique pop up events, birthdays and celebrations with the use of the outdoor terrace too.

- Dedicated event planner
- Celebration cakes
- Curated food and drink
- Bespoke printed menus and name cards
- Curated music and entertainment
- Technical and AV support



	SIZE WXLXH (M ²)	THEATRE	BOARDROOM	U-SHAPE	CLASSROOM	CABARET	SEATED	STANDING
106 Baker Street							25	50



CAPACITIES

ROOM NAME	DIMENSION WXLXH	SIZE (M ²)	THEATRE	BOARD ROOM	U SHAPE	CLASS ROOM	CABARET	DINNER	RECEPTION
GROUND FLOOR									
The Study	5.0x5.0x2.2	25.00		13				13	
The Lounge	15.6x6.3x2.65	98.20							80
The Drawing Room	8.1x4.5x2.8	27.50							25
Kitchen at Holmes								50	100
Kitchen at Holmes Bar								50	100
106 Baker Street								25	50
The Roof Terrace	6.5x6.2	40.00							20
LOWER GROUND FLOOR – THE RESIDENCE (EXCLUSIVE USE)									
The Gallery	7.7x6.3x2.2	48.50	60	18	18	18	35	45	60
The Billiards Room	8.25x4.0x2.3	33.00		14				14	20
The Pantry	4.93x4.27x2.35	21.10							20
The Conservatory	4.4x3.74x2.4	16.50		10				10	15
The Laboratory	6.3x3.4x2.45	21.40		14				14	20
The Cellar	4.1x4.65x2.4	19.00		6				6	10



DAY DELEGATE PACKAGE (DDR)

From £65.00 per person, per day

(Excluding VAT)

This includes the following:

- Three servings of tea and coffee, including snacks
- Corporate Set Lunch Menu/ Chef's Selection of Buffet Lunch
 - Bottled Still and Sparkling Filtered Water
 - Meeting Room Hire (between 9:00 and 17:00)
 - Flipchart
 - Complimentary use of plasma screen

This package is based on a minimum of 8 delegates per day.



BUFFET LUNCH

Enjoy a selection of buffet-style dishes, freshly prepared for you and your team daily.

106 BAKER ST

Head up to our 106 Baker St Café for a change of scenery and create your own lunch box. With a wide selection of pastas, fish, meats and salads, made fresh daily to choose from.

KITCHEN AT HOLMES

Offering a set and à la carte menus, enjoy Mediterranean and Modern European flavours in our restaurant.

FOOD & DRINK

Make your celebration or event one to remember
for all the right reasons!

Head Chef Stefano Motta will work with you and our Event Planners
to put together a range of options for you, ranging from canapés,
afternoon teas, full dining menus and everything in between,
all from our 2 AA Rosette restaurant..

Looking for the perfect refreshments for your guests? Choose from our
selection of classic cocktails with a twist, or our well-curated wine list.

View our sample menus [HERE](#).



ROOMS & SUITES

Elegantly appointed and designed with your guests in mind, Holmes' 118
rooms range from cosy hideaways for two, to spacious Heritage Deluxe
Rooms, Studio Suites and luxurious duplex Loft Suites.

Book one of our residential packages and get your rooms and meeting
spaces, plus breakfast, lunch and dinner in one.

Find out our latest
availability and rates [HERE](#).

Or contact our Sales Team
T: +44 (0) 333 400 6136
E: meetings@holmeshotel.com





EXCLUSIVE USE

We offer many options for multiple-day takeovers of our venue with **COMPETITIVE** pricing for accommodation.

Repeat bookers are always **REWARDED** and incentivised to book with us time and time again.


Nowhere else can offer the privacy, **EXCLUSIVITY** and **EXPERTISE** that **HOLMES HOTEL LONDON** has to offer.

Contact us to find out more....

N O O N O T

H O I M E S

H O T E L

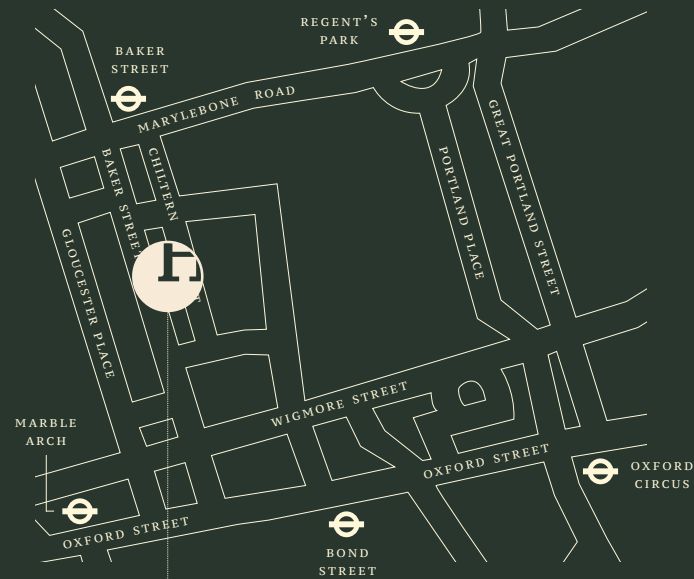

PLEASE NOTE:
Map is not to scale

83 CHILTERN STREET
LONDON W1U 6NF

+44(0) 333 400 6136
MEETINGS@HOLMESHOTEL.COM



@holmeshotelldn
HOLMESHOTEL.COM

